


**TYPICAL CASCADE R/W X-SECTION**

(NW 107TH ST & N 107TH ST)

NTS

\*\* CURB AND GUTTER AND ASPHALT PAVING WILL ONLY OCCUR ON LIMITED AREA. SEE PAVING PLANS.

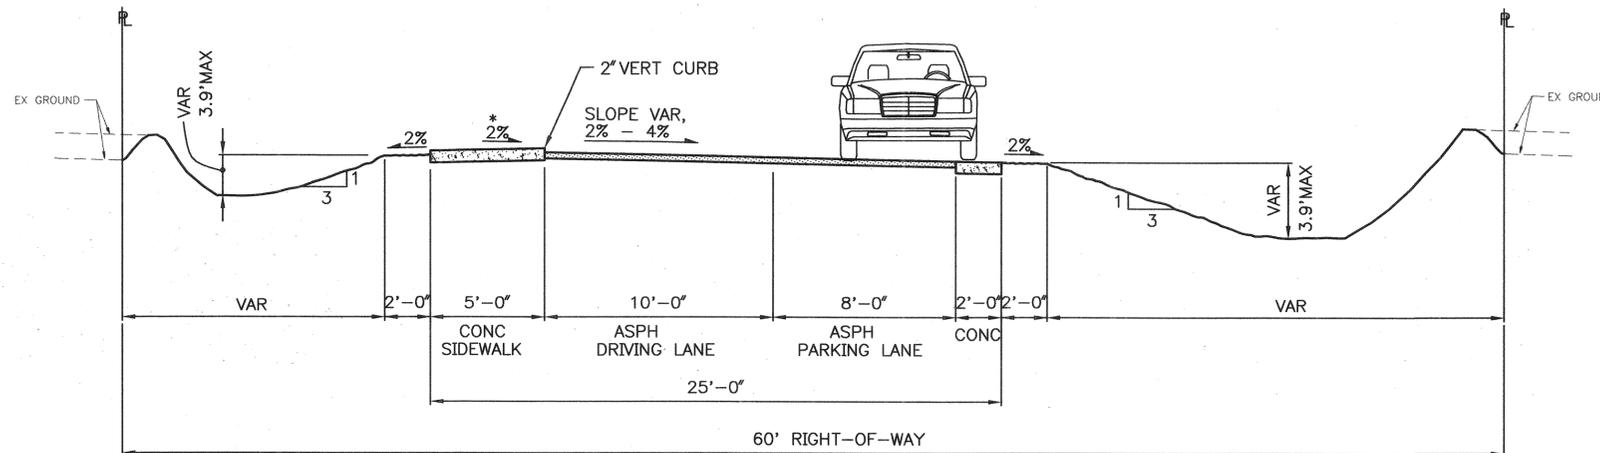

**TYPICAL SEA STREET R/W X-SECTION**

(1ST AVE NW, 2ND AVE NW, PALATINE AVE N & PHINNEY AVE N)

NTS

\* 2% TOWARD STREET FOR 1ST, 2ND & PALATINE  
2% TOWARD SWALE FOR PHINNEY


**TYPICAL RIGHT-OF-WAY CROSS SECTIONS**

APPROVED FOR ADVERTISING  
KENNETH J. NAKATSU  
DEPARTMENT OF EXECUTIVE ADMINISTRATION  
SEATTLE, WASHINGTON 20

BY: DIRECTOR, CONTRACTING SERVICES

NAME OR INITIALS AND DATE  
DESIGNED *SS* 5/22/03  
CHECKED  
DRAWN *LMJT*  
CHECKED  
INITIALS AND DATE  
REVIEWED: *AK*  
DES. *SS* CONST. *AK*  
SDOT *SS* PROJ. MGR. *AK*  
RECEIVED  
REVISED AS BUILT

ALL WORK DONE IN ACCORDANCE WITH THE CITY OF SEATTLE STANDARD PLANS AND SPECIFICATIONS AND OTHER DOCUMENTS CALLED FOR IN SECTIN 0-02.3 OF THE PROJECT MANUAL.

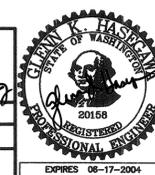

**Seattle Public Utilities**  
City of Seattle  
Chuck Clarke, Director  
ORDINANCE NO. APPROVED  
FUND: INSPECTOR'S BOOK  
SCALE: AS SHOWN

**BROADVIEW GREEN GRID**  
4TH AVE NW TO PHINNEY AVE N

NO. PC C300329  
R/W  
CO C300329  
VAULT PLAN NO.  
777-580  
SHEET 3 OF 59

VAULT SERIAL NO. 34213  
DATE MARK  
NATURE REVISIONS  
MADE CHKD REVD