

# **Seattle Department of Transportation Greenwood Avenue Improvements**


## **Project Description**

The project is located on Greenwood Avenue N between N 105th and N 112th streets.

Project plans include widening the roadway from four-lanes to five-lanes, along with curb, gutter, sidewalks and street landscaping from N 105th to N 112th.

Signal and street lighting improvements are included as well as storm system improvements, all of which will enhance pedestrian safety and transit access.


Design started in the fall of 2006 and will run through 2007, with construction to take place in 2008.

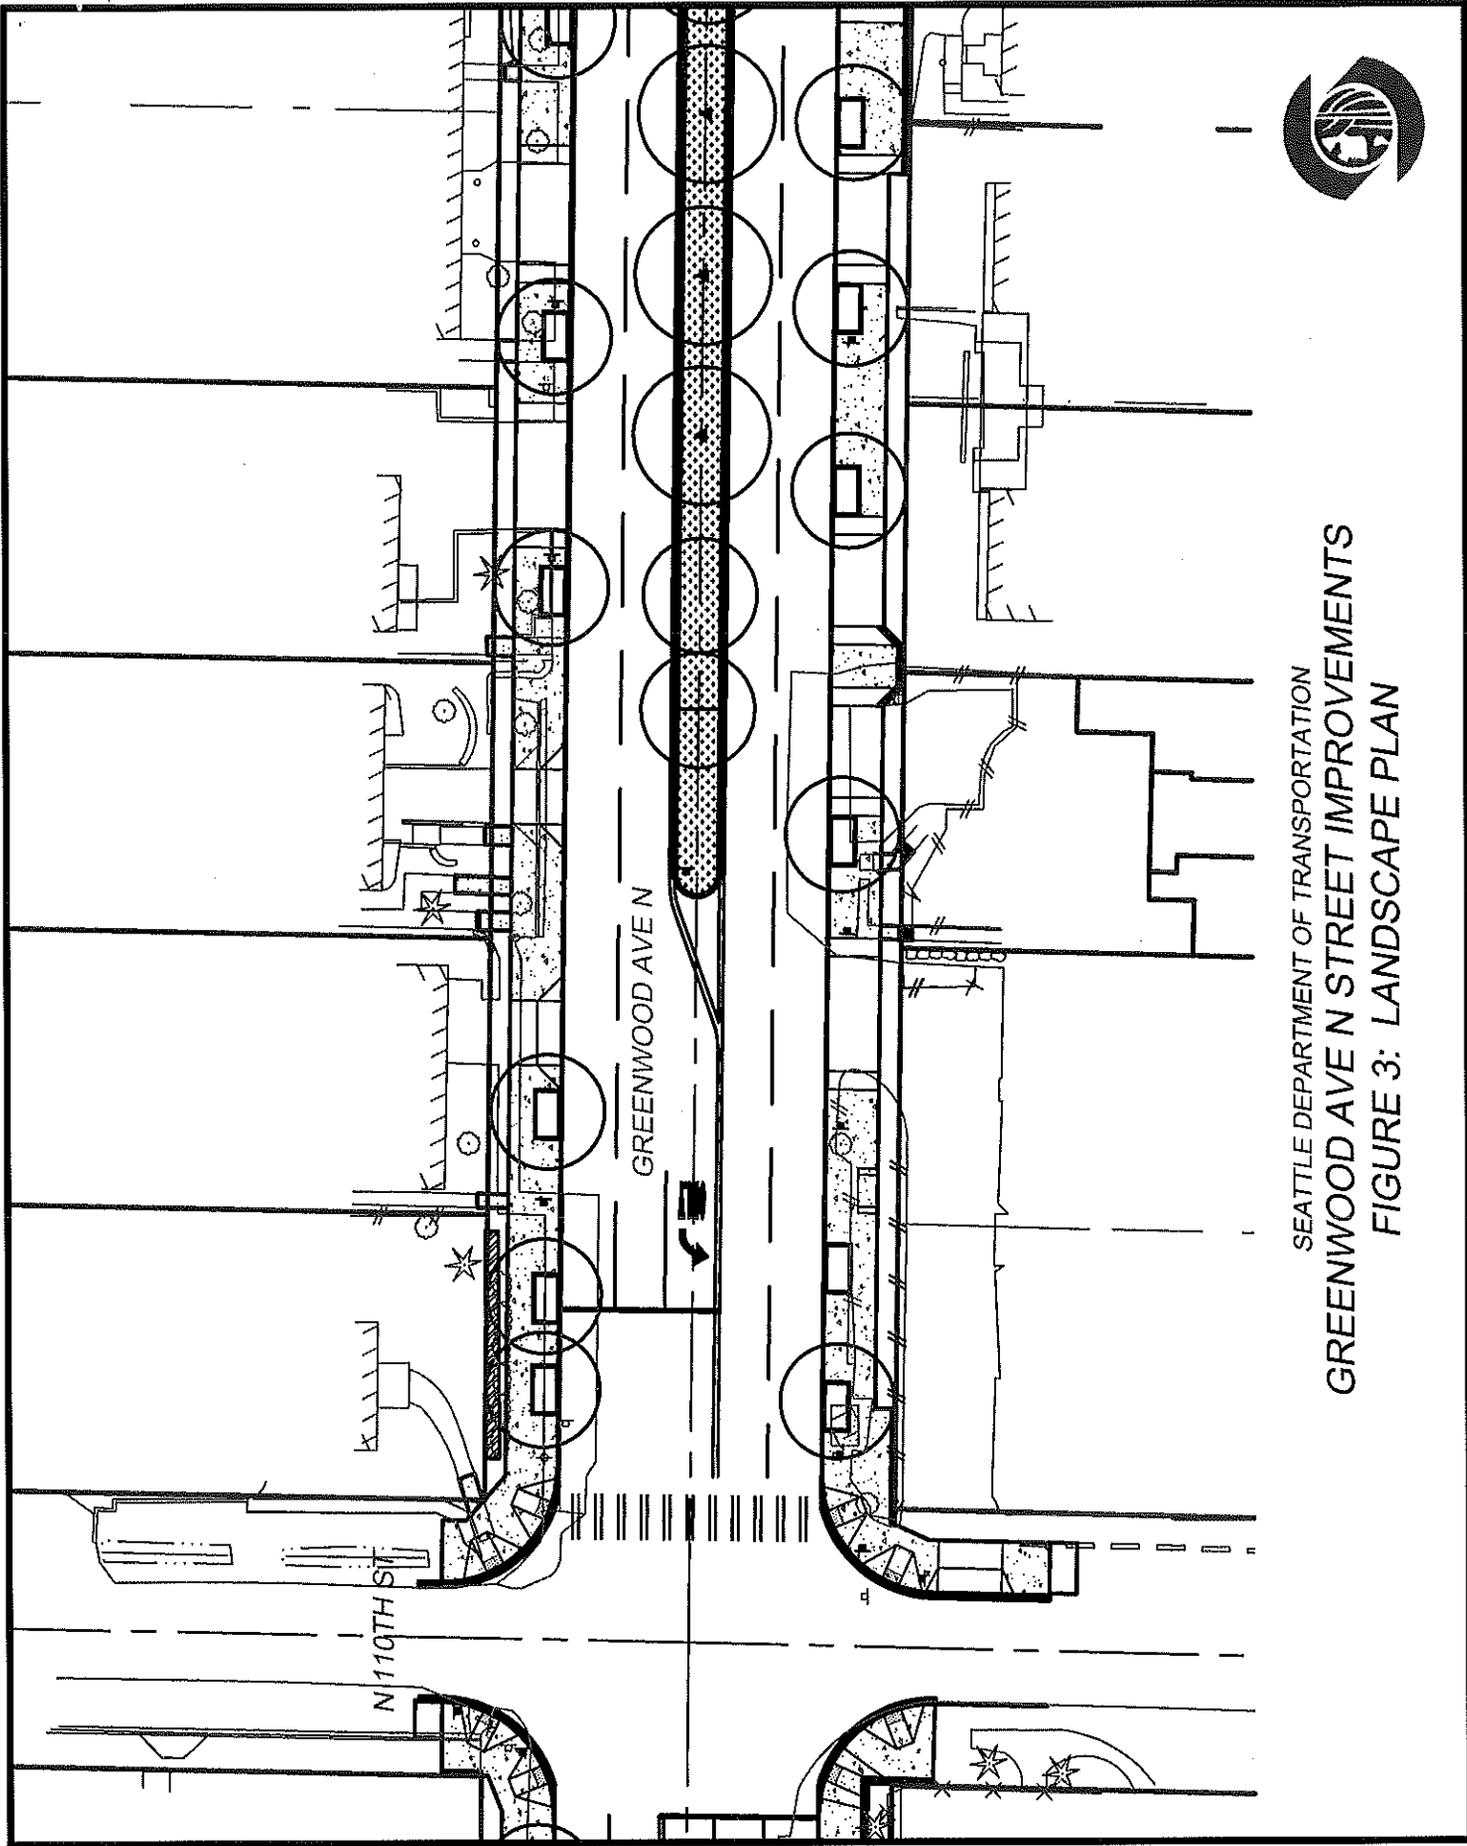


SEATTLE DEPARTMENT OF TRANSPORTATION  
GREENWOOD AVE N STREET IMPROVEMENTS  
FIGURE 3: LANDSCAPE PLAN



SEATTLE DEPARTMENT OF TRANSPORTATION  
GREENWOOD AVE N STREET IMPROVEMENTS  
FIGURE 1: VICINITY MAP

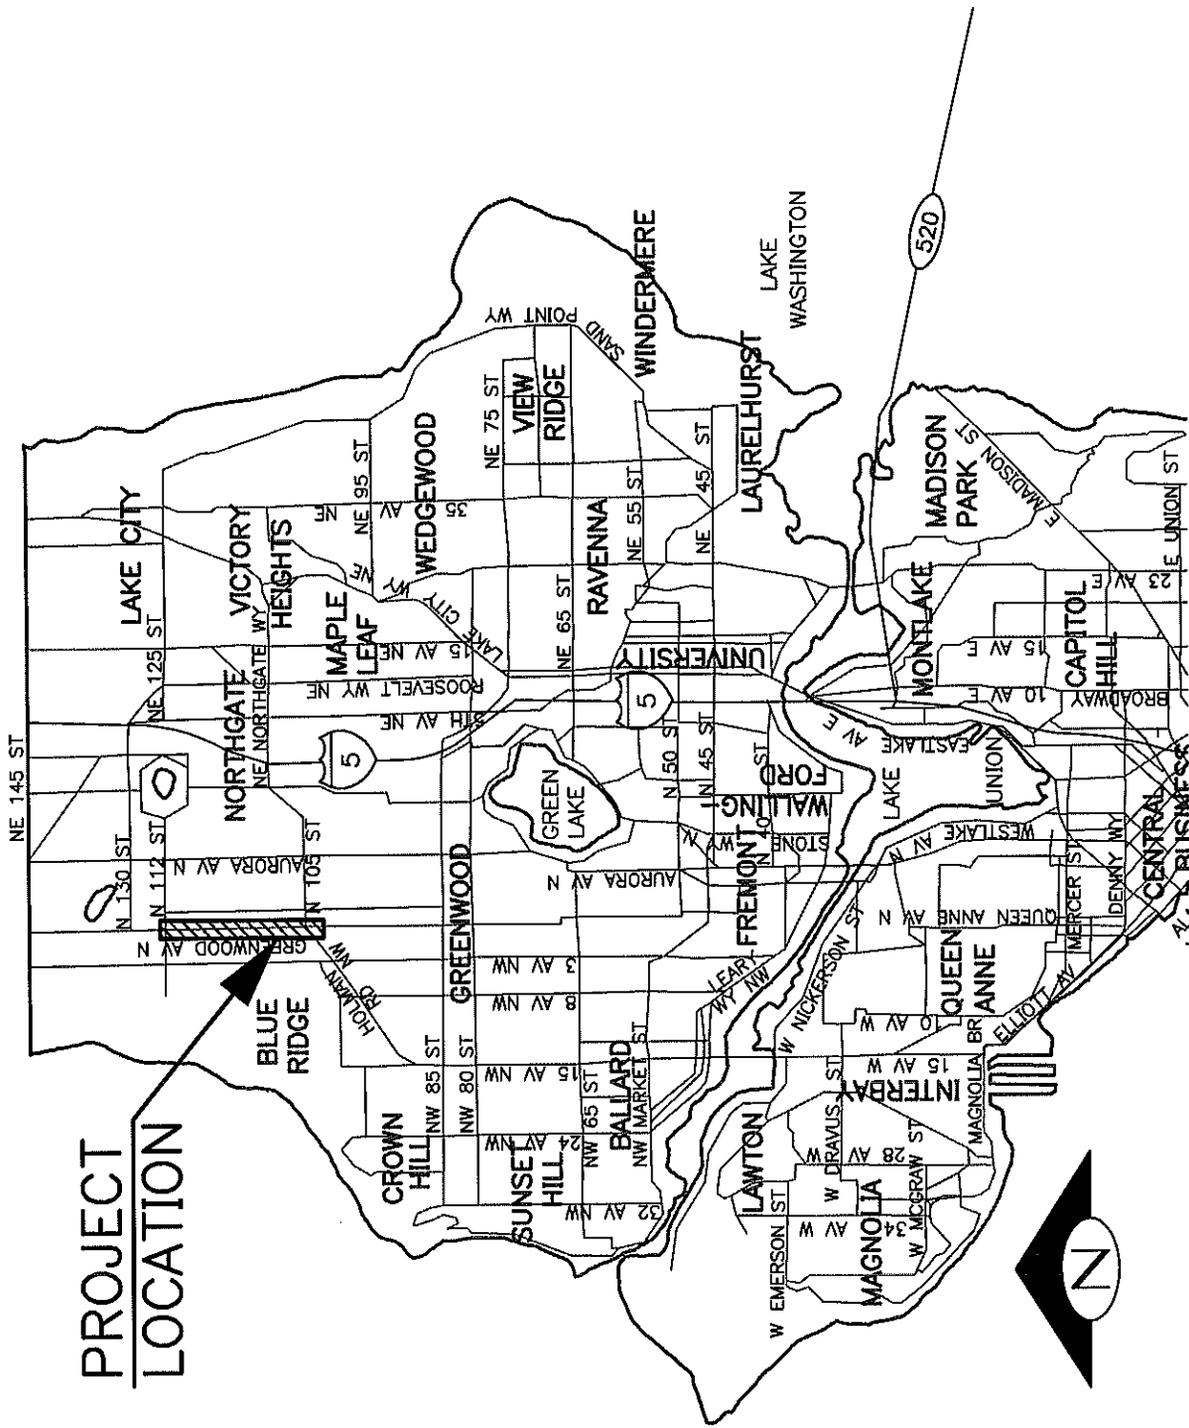

**PROJECT  
LOCATION**

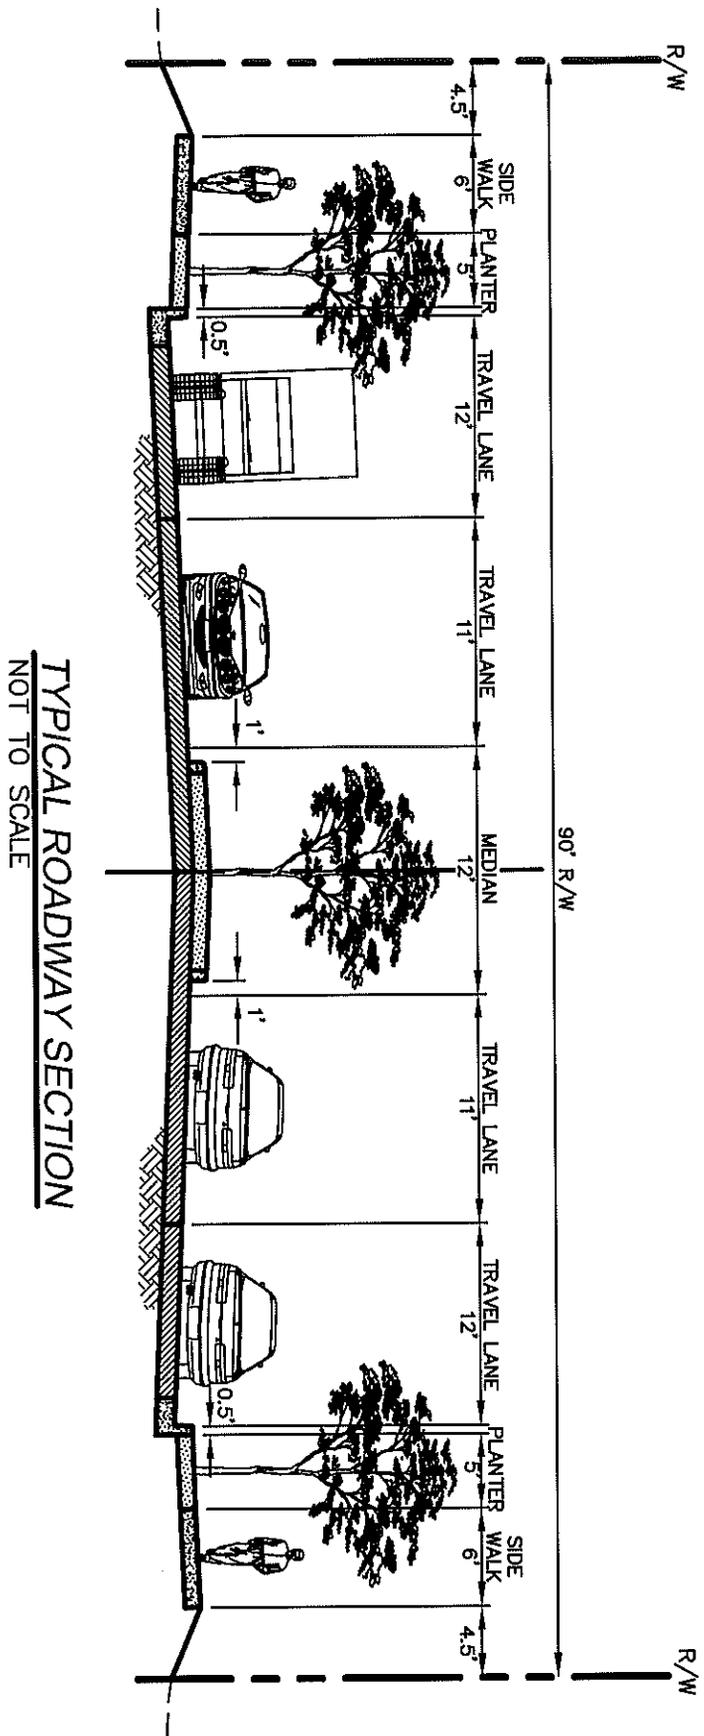

**TYPICAL ROADWAY SECTION**  
 NOT TO SCALE

SEATTLE DEPARTMENT OF TRANSPORTATION  
 GREENWOOD AVE N STREET IMPROVEMENTS  
 FIGURE 2: ROADWAY SECTION

