


A01 - Large Vehicular Directional

Dimensions:
 A = 52"(panel width) B = 65"(panel ht.)
 C = 100"(post ht.) D = 104"(overall ht.)
 E = 35"(clearance) F = 9"(margin @ arrow)
 G = 3"(min. margin) H = 4.25"(arrow ht.)
 J = 6"(line-to-line) K = 10"(parag. gap)

Cap Ht. = 3.5"
 Typeface = Futura Regular
 Style = Caps & lower case
 Type Color = White
 Panel Color = P1 or P2
 Post Color = P3
 Park Logo = 8"x12"

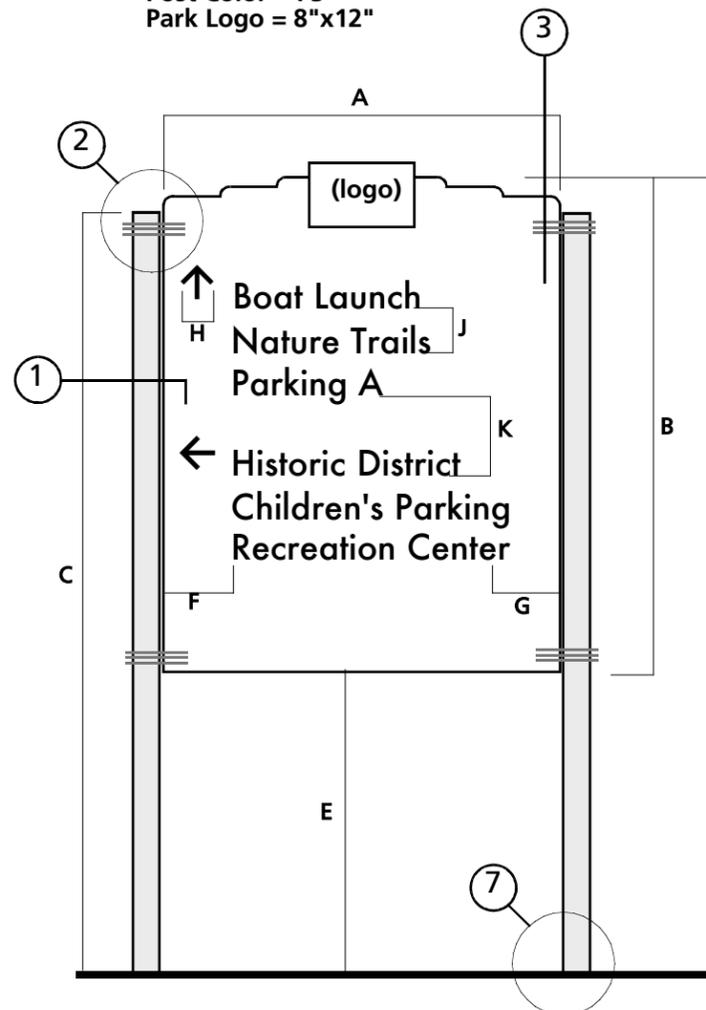


A01
Large Vehicular Directional

A02 - Small Vehicular Directional

Dimensions:
 A = 42" B = 40"
 C = 75" D = 78"
 E = 35" F = 6"
 G = 2"Min. H = 2.75"
 J = 3.5" K = 6.5"

Cap Ht. = 2"
 Typeface = Futura Regular
 Style = Caps & lower case
 Type Color = White
 Panel Color = P1 or P2
 Post Color = P3
 Park Logo = 6"x10"

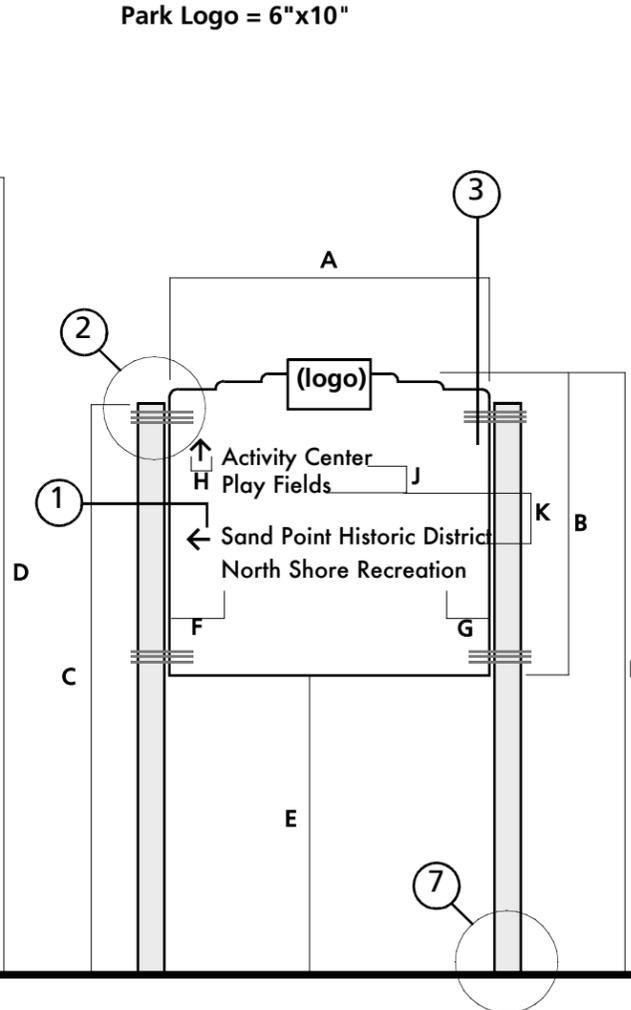


A02
Small Vehicular Directional

A03 - Pedestrian Directional, Tall

Dimensions:
 A = 24" B = 5"
 C = 110" D = 1"
 E = 90" Min. F = 3"
 J = 2.25"

Cap Ht. = 1.25"
 Typeface = Futura Regular
 Style = Caps & lower case
 Type Color = White
 Panel Color = P1 or P2
 Post Color = P3

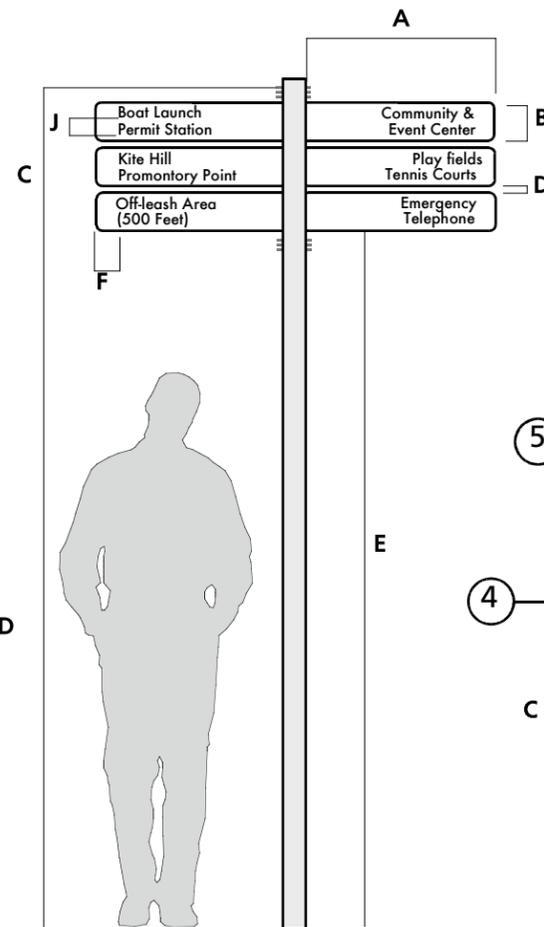


A03
Pedestrian Directional, Tall

A04 - Ped. Dir., Short

Dimensions:
 A = 18" B = 18"
 C = 52" D = 54"
 E = 36" F = 4.5"
 G = 1.25"Min. H = 2.5"
 J = 1.25" K = 6.5"

Cap Ht. = 1.25"
 Typeface = Futura Regular
 Style = Caps & lower case
 Type Color = White
 Panel Color = P1 or P2
 Post Color = P3

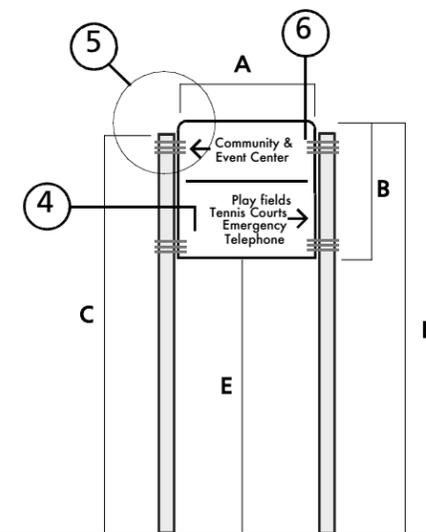

A04
Pedestrian Directional, Short

A05 - Accessible Route Advice Sign


Dimensions:
 A = 3.5" B = 6.25"
 C = 42"

Symbol Ht. = 3.5"
 Symbol Color = White
 Panel Color = P4 (Blue)
 Post Color = P3

A06 - Accessible Route Warning Sign

Dimensions:
 A = 3.5" B = 6.25"
 C = 42"

Symbol Ht. = 3.5"
 Symbol Color = White
 Panel Color = P5 (Yellow)
 Post Color = P3

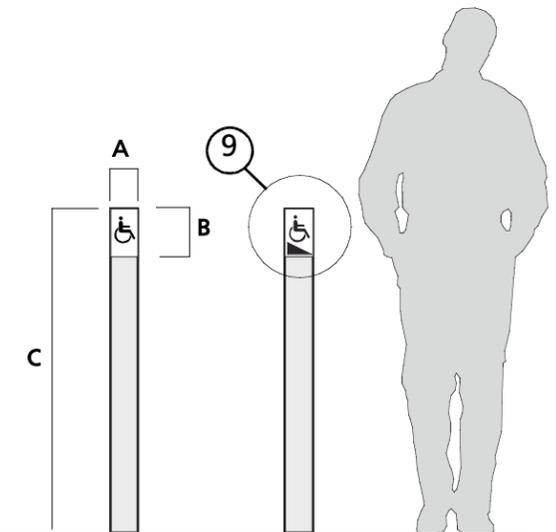

A05
Accessible Route Advice Sign

A06
Accessible Route Warning Sign

12/22/04

B01 - Large Destination I.D.

Dimensions:
A = 42"(panel width) B = 40"(panel ht.)
C = 75"(post ht.) D = 78"(overall ht.)
E = 35"(clearance) F = 2"(min. margin)
G = 2"(min. margin) J = 8"(line-to-line)

Cap Ht. = 5" & 1.5"
Typeface = Futura Regular
Style = Caps & lower case
Type Color = White
Panel Color = P1 or P2
Post Color = P3

Dog Logo = 12"x15"outside dimensions

B01 - Variations by Destination

Each destination will have a different name, set of rules, and activity illustration. Artwork provided by Owner.

B02 - Special Activity I.D.

Dimensions:
A = 18"
B = 24"
C = 78"
D = 80"
E = 54"
Panel Radius: 3/4"

Center all text & symbol.

Cap Ht. = 2.5"
Typeface = Futura Regular
Style = Caps & lower case
Type Color = White
Panel Color = P1 or P2
Post Color = P3

B03 - Special Activity I.D., Wall Mount

Dimensions:
A = 10"
B = 12"
E = 60"

Center all text & symbol.

Cap Ht. = 1.5"
Number Ht. = 4"
Typeface = Futura Regular
Style = Caps & lower case
Type Color = White
Panel Color = P1 or P2
Post Color = P3

B04 - Large Building I.D.

Dimensions:
A = 24"
B = 48"
C = 28"
D = 30"
E = 6"

Tenant Panel:
AA = 22"
BB = 44"

All tenant sign designs and colors must be approved by Owner.

Panel Color = P1 or P2
Post Color = P3

Construction:
Post: 4" sq. alum. tube
Sign Body: 4" deep alum. frame box w/ 1" tube internal framing
Reveal: 1" wide channel pair to allow joining post & body.
Sign Face:
1/4"alum./neoprene composite panel w/ bend at top & 2" overlap on body, similar to existing X01 sign construction.


B05 - Small Building I.D.

Dimensions:
All dimension are 75% of the B04 dimensions, except:
Clearance E = 6".

All tenant sign designs and colors must be approved by Owner.

Panel Color = P1 or P2
Post Color = P3

Construction:
Post: 4" sq. alum. tube
Sign Body: 4" deep alum. frame box w/ 1" tube internal framing
Reveal: 1" wide channel pair to allow joining post & body.
Sign Face:
1/4"alum./neoprene composite panel w/ bend at top & 2" overlap on body, similar to existing X01 sign construction.

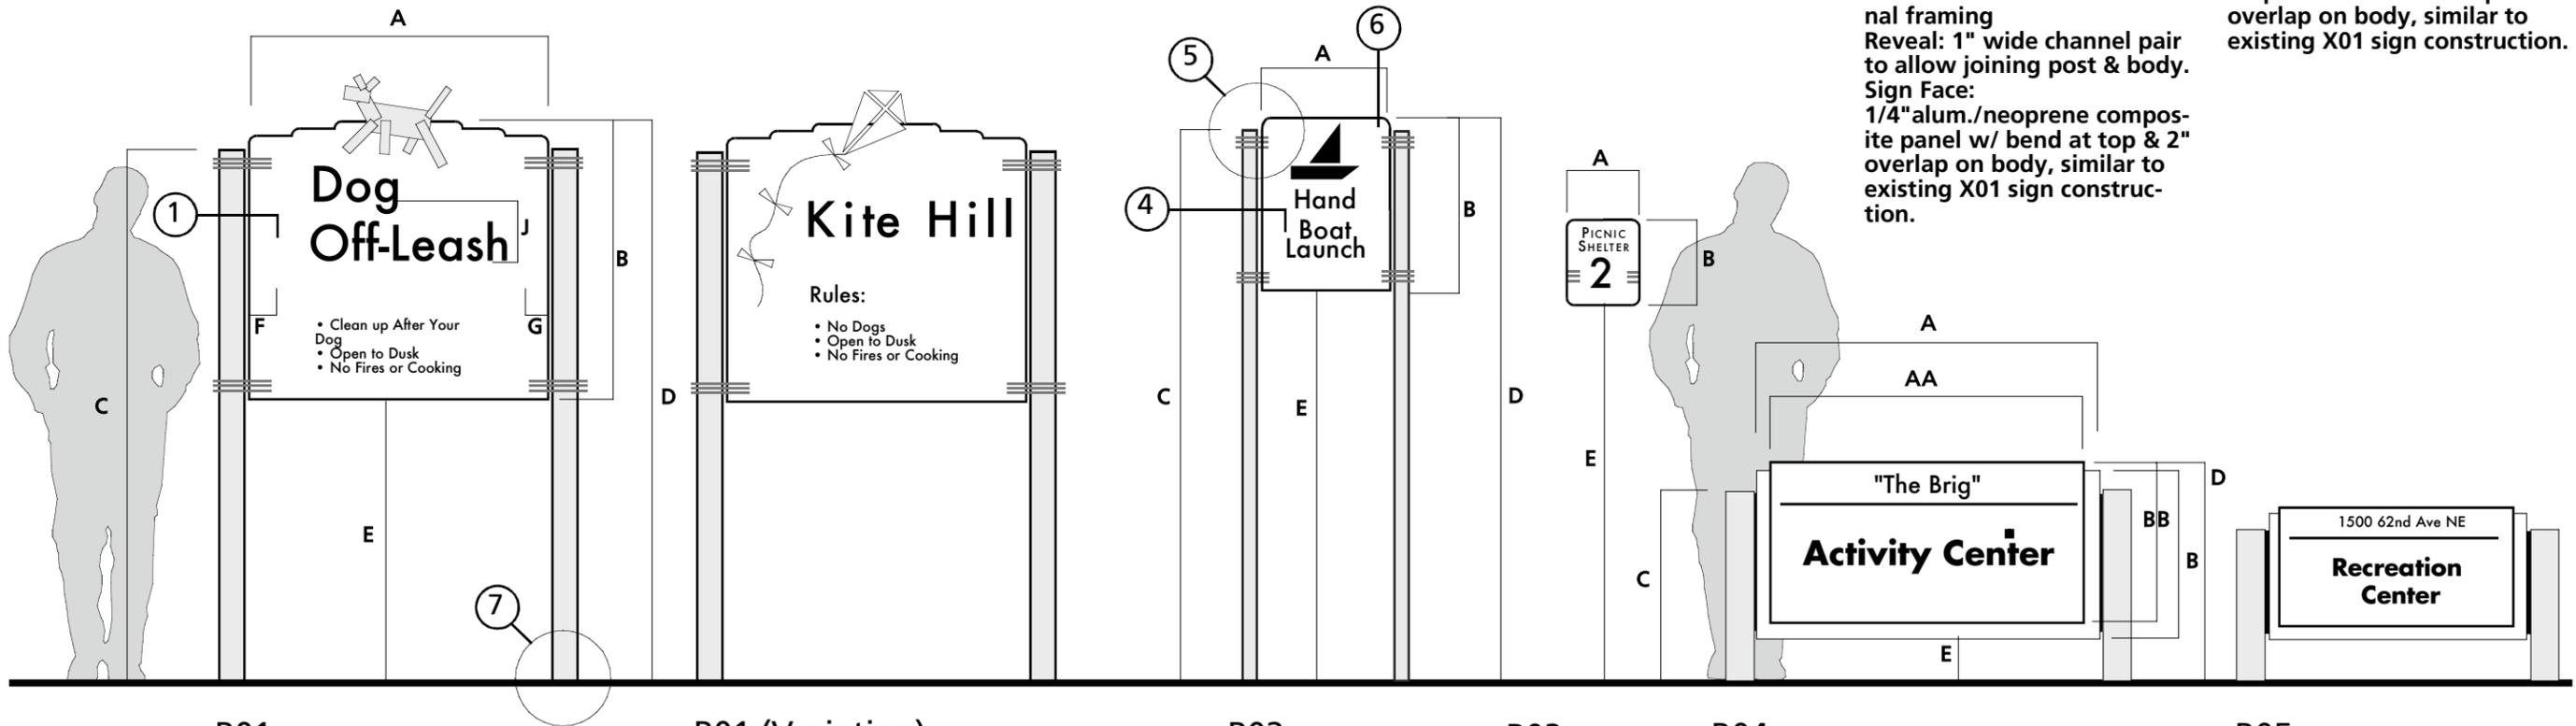

B01
Large,
Destination
Identification

B01 (Variation)
Large,
Destination
Identification

B02
Special Activity
Identification

B03
Special Activity
Identification,
Wall Mount

B04
Large
Building
Identification

B05
Small
Building
Identification

12/22/04

B06 - Historic Building Numbers

Dimensions:
Number Ht.: 10", 12", or 15"

Placement of numbers to be determined in the field, but generally should duplicate the historic location the numbers occupied on each building.

B07 - Typical Address Numbers

Dimensions:
Number Ht.: 4", 4", or 8"

Placement of numbers to be determined in the field, but generally should mark the main entrance to each building or present themselves to a view from the street.

B08 - Parking Lot I.D.

Dimensions:
A = 18" B = 24"
C = 125" D = 127"
Panel Radius: 3/4"

B09 - Boat Launch Sign

Dimensions:
A = 18" B = 36"
C = 125" D = 127"
Panel Radius: 3/4"

B10 - Restroom Door Sign

Dimensions:
A = 9" B = 9"
C = 60"

Locate sign on door or strike side of door, 3" from frame.


Text = 1.25" Futura Regular, caps & lower case
Men/Women Symbol = 4.5"

B11 - Projecting Restroom Sign

Dimensions:
A = 12" B = 12"
E = 90"

Locate sign on door or strike side of door, 3" from frame.

Text = 1.5" Futura Regular, caps & lower case
Men/Women Symbol = 6.25"
Access Symbol = 4.5"

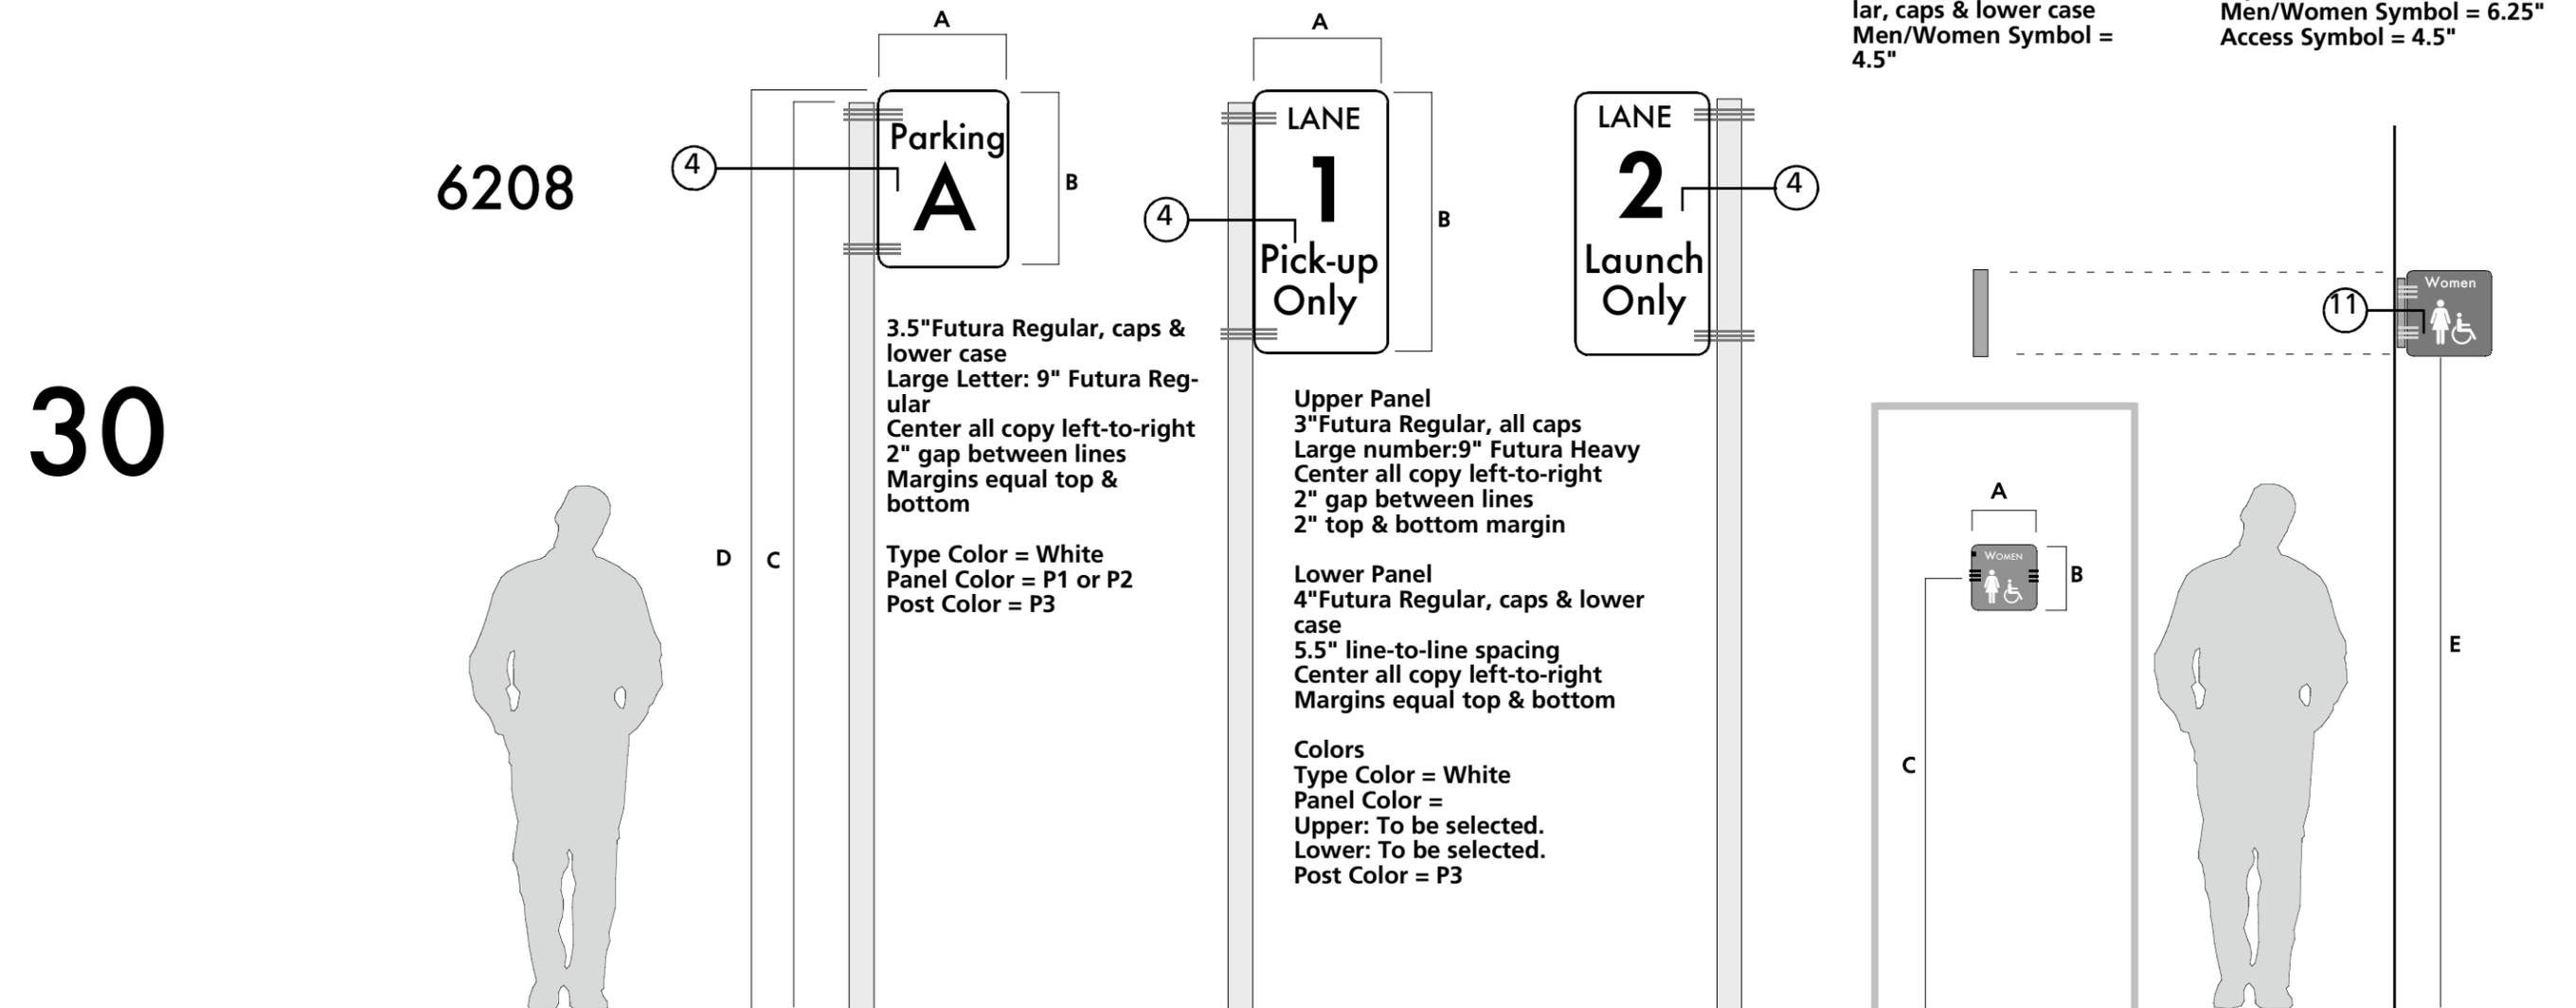

B06
Historic Building Numbers

B07
Typical Address Numbers

B08
Parking Lot Identification Sign

B09
Boat Launch Lane Sign

B10
Restroom Door Sign

B11
Projecting Restroom Sign

12/22/04

C01 - Campus Directory Map, Large

Dimensions:
A = 42"(panel width) B = 70"(panel ht.)
C = 93"(post ht.) D = 96"(overall ht.)
E = 26"(clearance)

Sign Panel:
Title = 2.75"Futura Regular, all caps
Type Color = White
Bottom Text Paragraphs: To be determined
Info Symbol = 6.5" symbol inside 9.75" circle

Map Panel:
Size = 38"x 44"

C02 - Campus Directory Map, Small

Dimensions:
A = 31"
B = 52"
C = 70"
D = 72"
E = 20"

Sign Panel:
Title = 1.75"Futura Regular, all caps
Type Color = White
Bottom Text Paragraphs: To be determined
Info Symbol = 4.75" symbol inside 7.25" circle

Map Panel:

N01 - Interpretive Sign

Dimensions:
A = 33"
B = 28"
C = 36"
D = 54"
E = 18"

Sign Panel:
Title = To be determined.
Logo =

Map Panel:
Size = 28"x 18"

R01 & R02 - Stop & Yield Signs

Dimensions and placement:

Per MUTCD specifications and City of Seattle Ordinances.

R03 - Custom Street Sign


Dimensions:
A = 22"
B = 5"
D = 110"

Text: Futura
2.35" cap & lower case
1.75" cap & lower case


R04 - Park Rules & Regulations Sign

Dimensions:
Typical Reg. Panel:
A = 12"
B = 18"


Overall Dimensions:
C = 88"
D = 89"

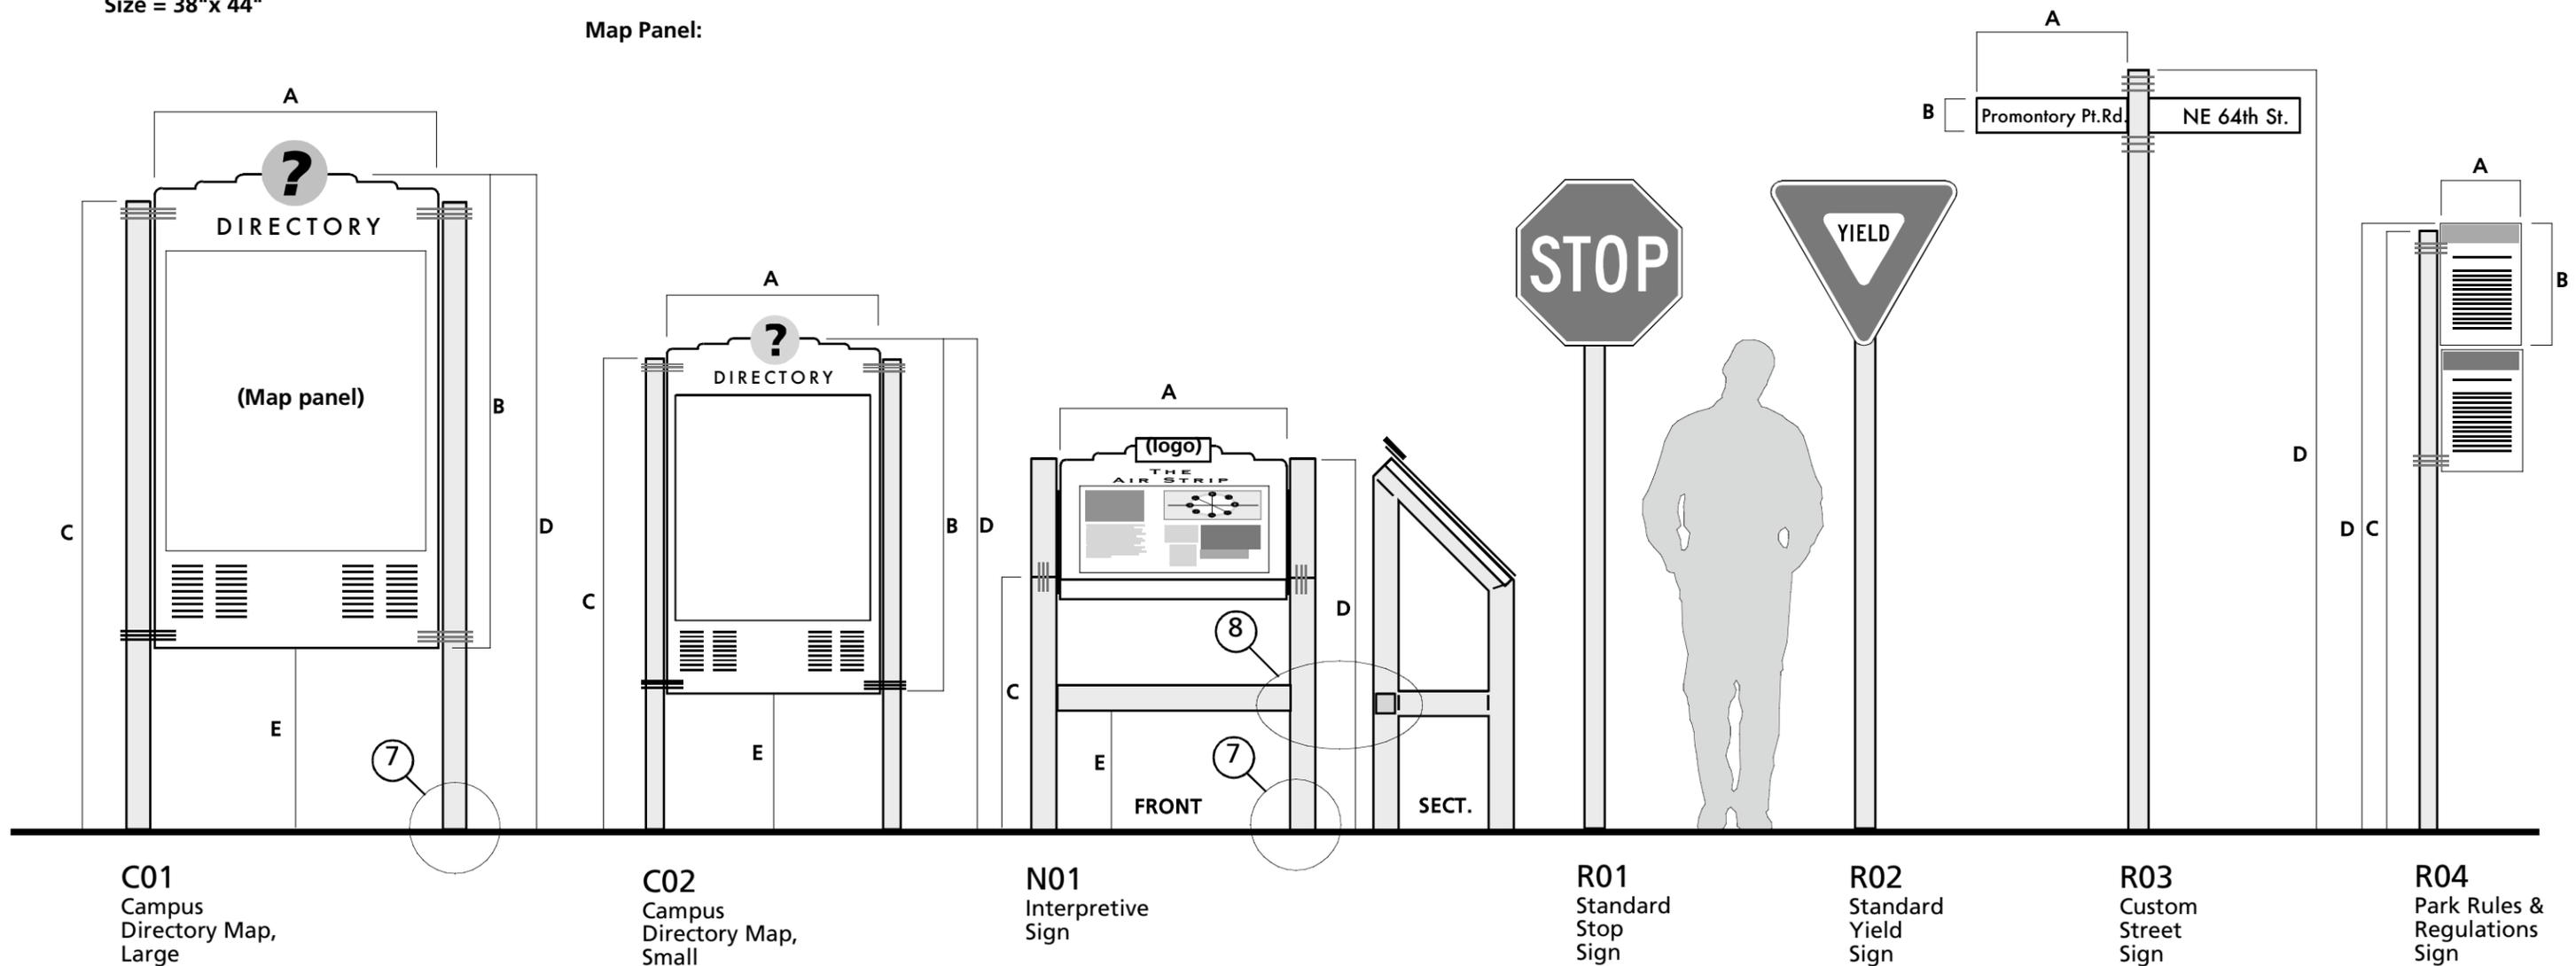

12/22/04

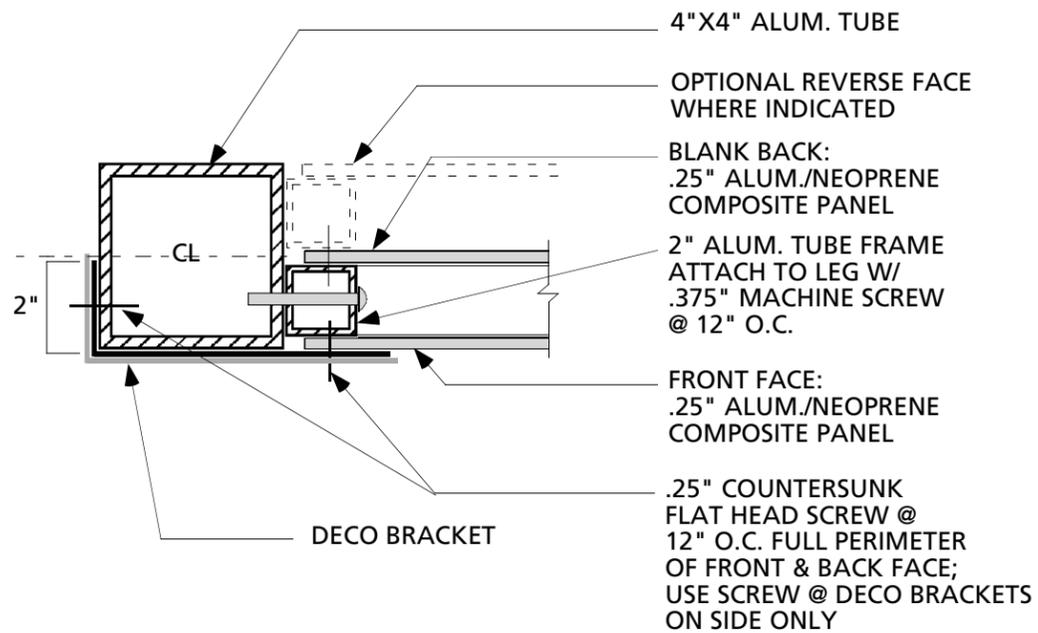


1 SECTION @ Leg
3" = 1'-0"

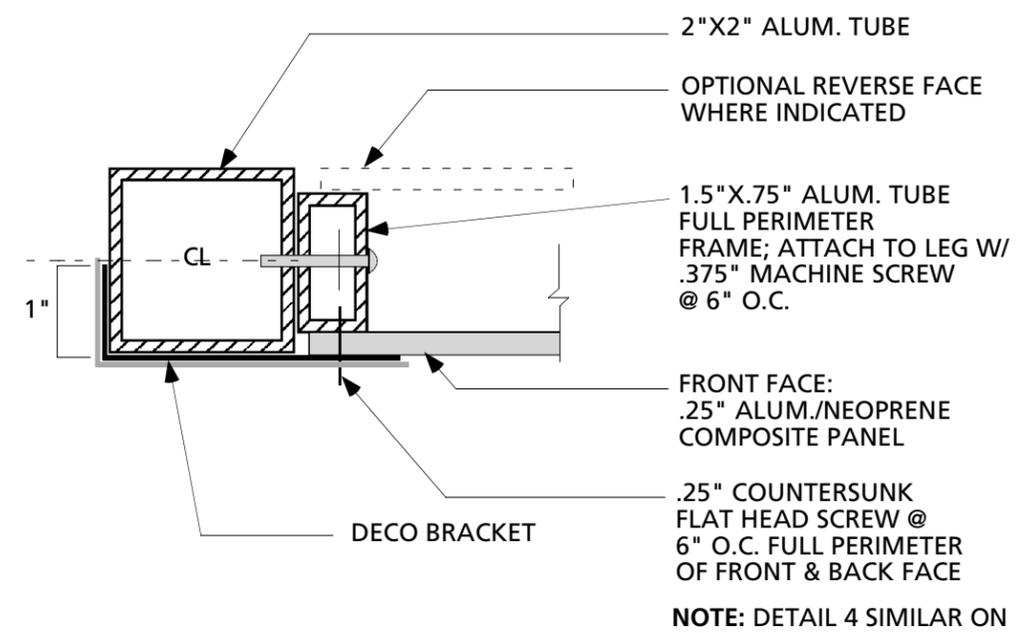


4 SECTION @ Leg
6" = 1'-0"

NOTE: DETAIL 4 SIMILAR ON SIGN TYPES: A04 & B02

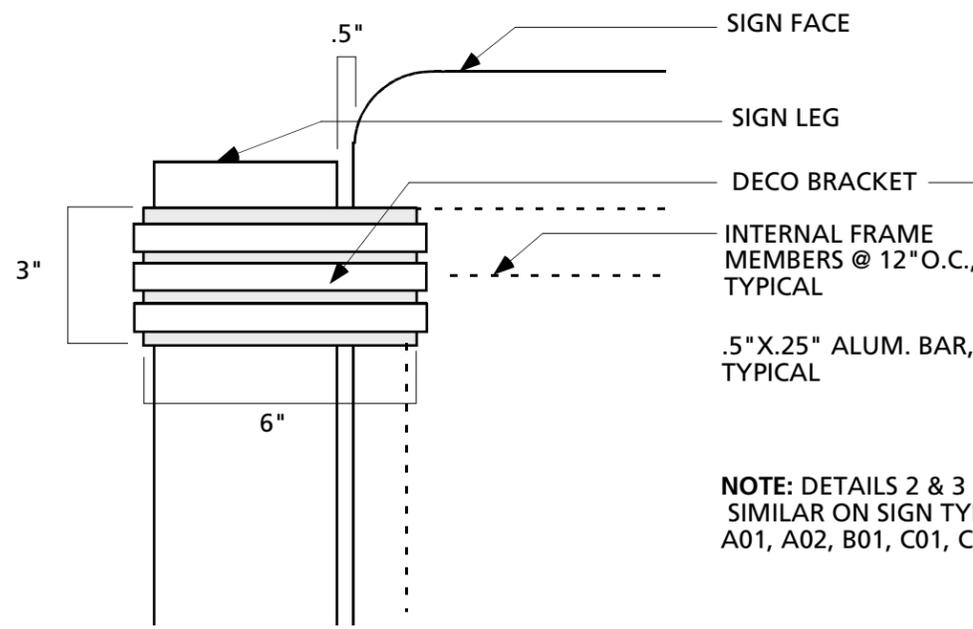


2 ELEVATION @ Deco Bracket
3" = 1'-0"

NOTE: DETAILS 2 & 3 SIMILAR ON SIGN TYPES: A01, A02, B01, C01, C02

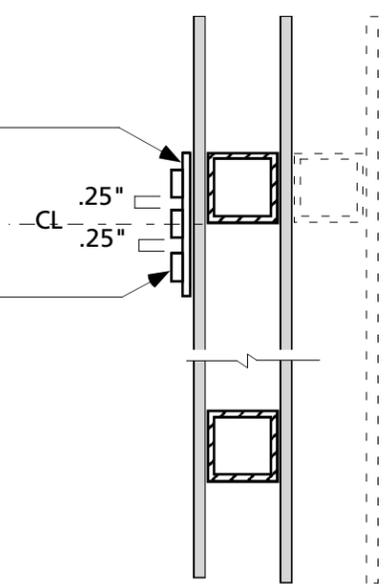


3 SECTION @ Deco Bracket
3" = 1'-0"


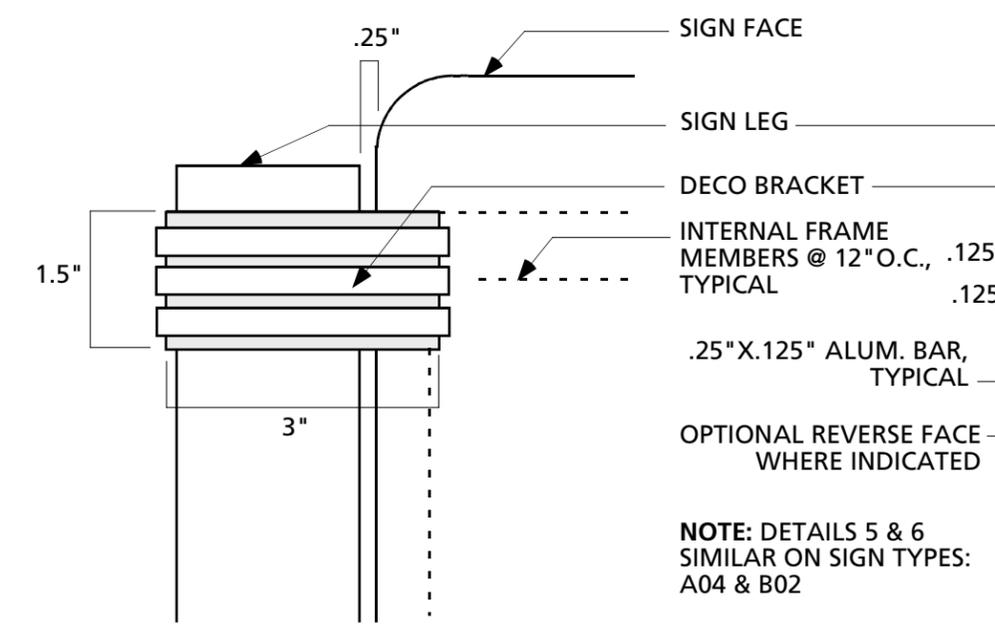


5 ELEVATION @ Deco Bracket
6" = 1'-0"

NOTE: DETAILS 5 & 6 SIMILAR ON SIGN TYPES: A04 & B02

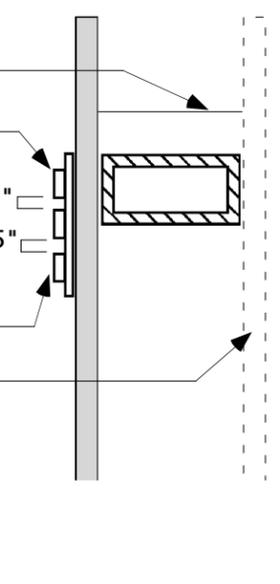


6 SECTION @ Deco Bracket
6" = 1'-0"

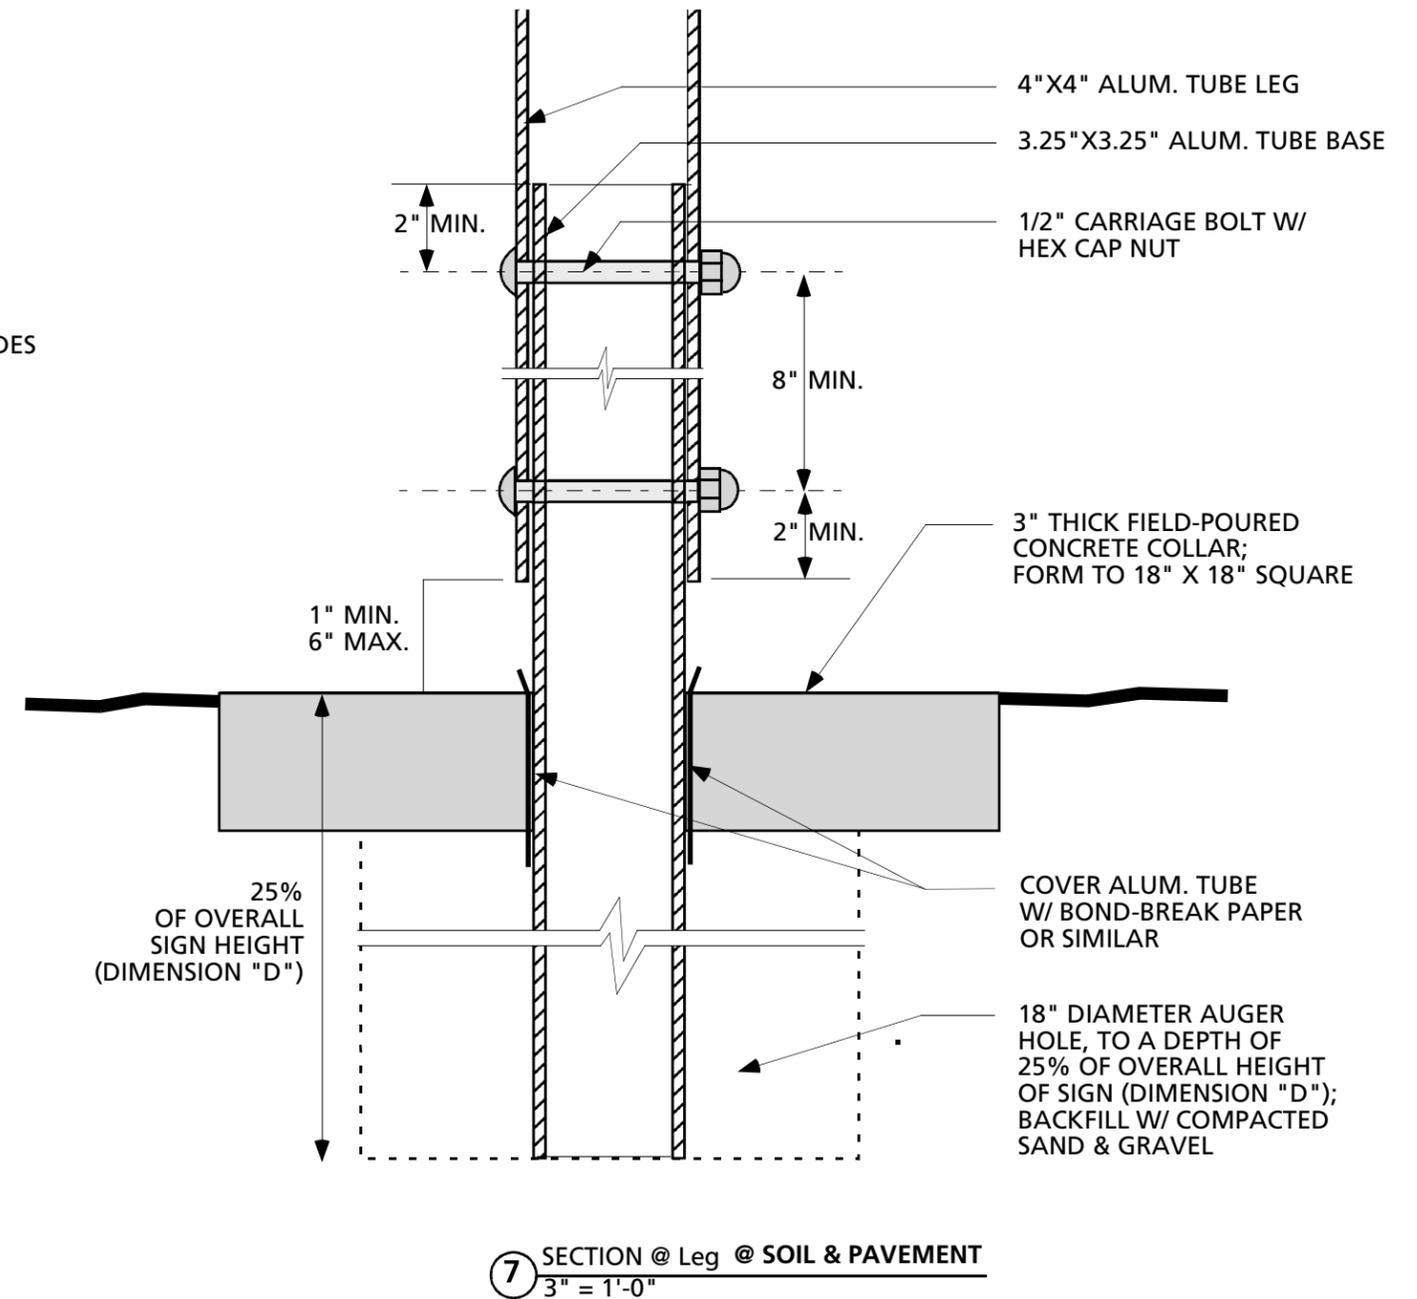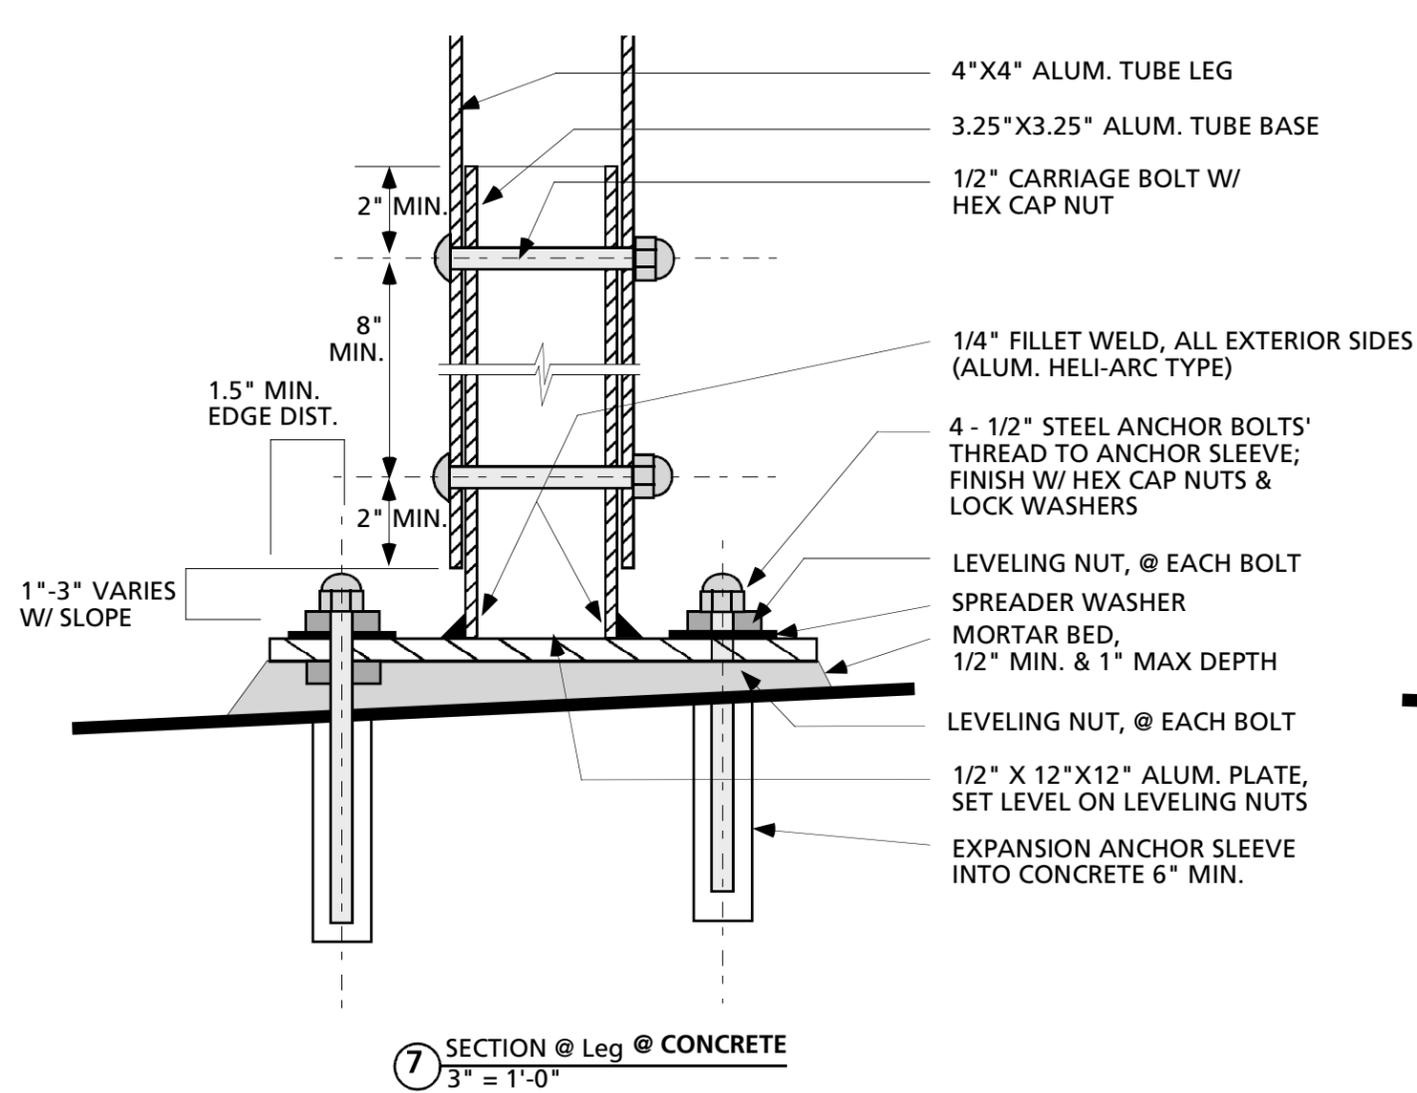


12/22/04


1571 Thorndyke Road
Port Ludlow, WA 98365
Tel (306) 437-9555
Fax (360) 437-9538
Email: kbd@olympus.net

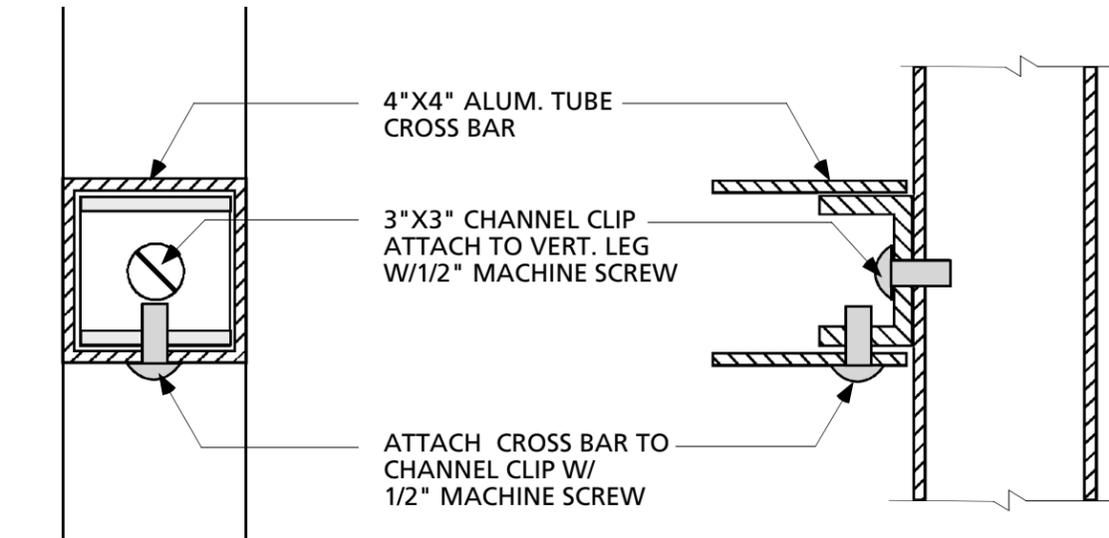


8 SECTION @ Cross Bar
3" = 1'-0"

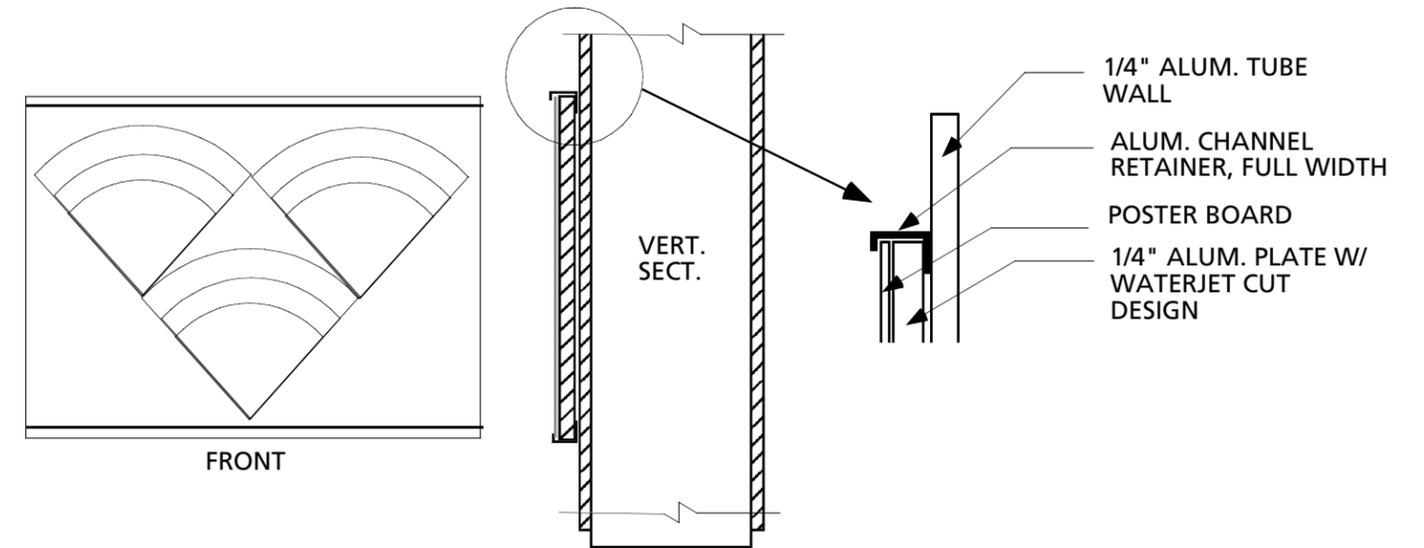

10 SECTION @ T06 Poster Module
1.5" = 1'-0"

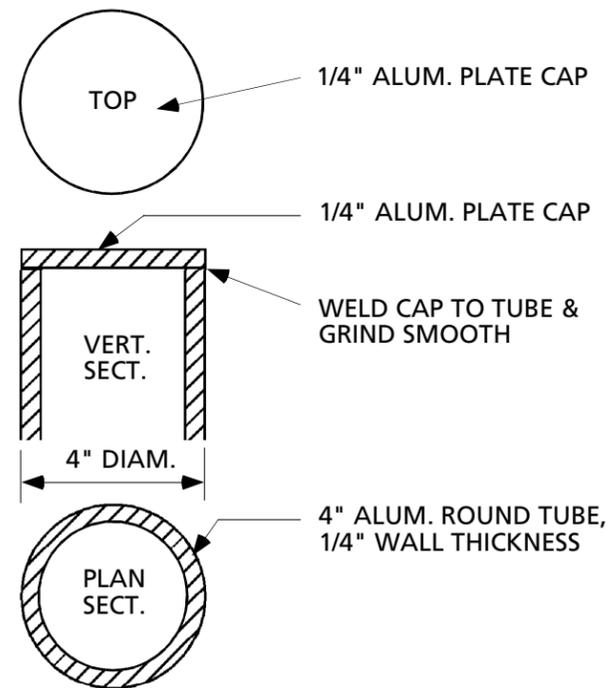

9 SECTION @ Round Tube
3" = 1'-0"

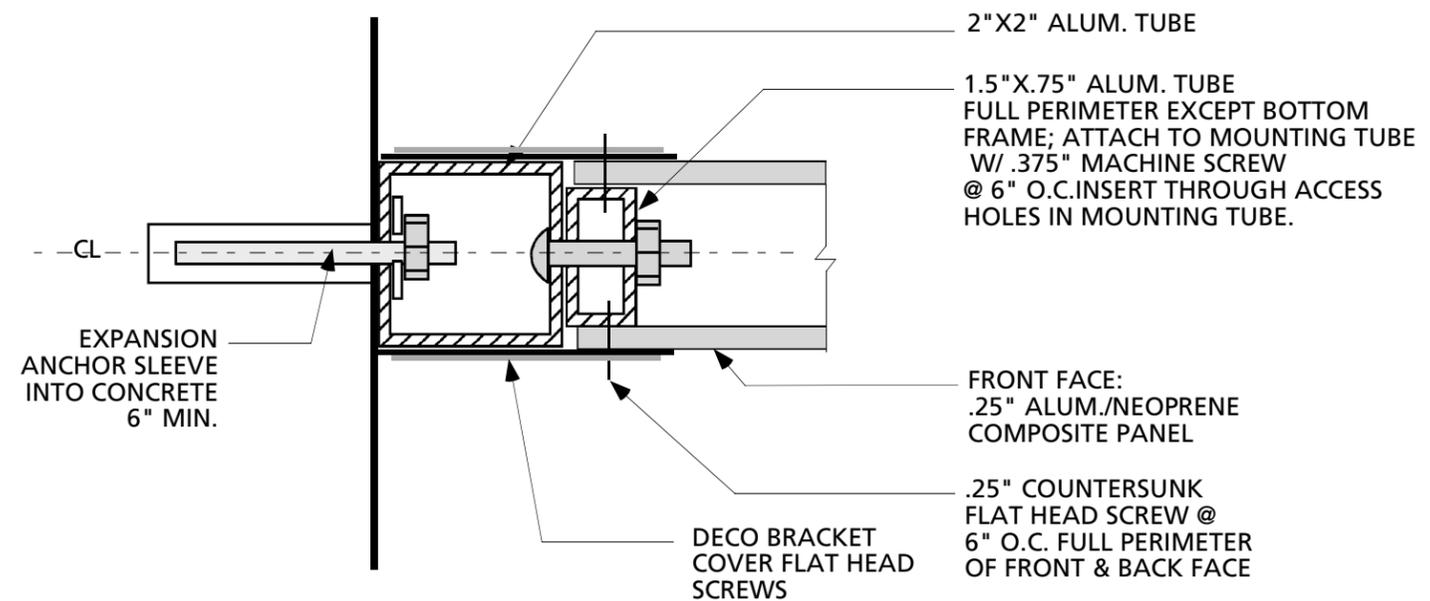

11 SECTION @ Restroom Sign
6" = 1'-0"

12/22/04