



J
a
c
k
s
o
n
S
t

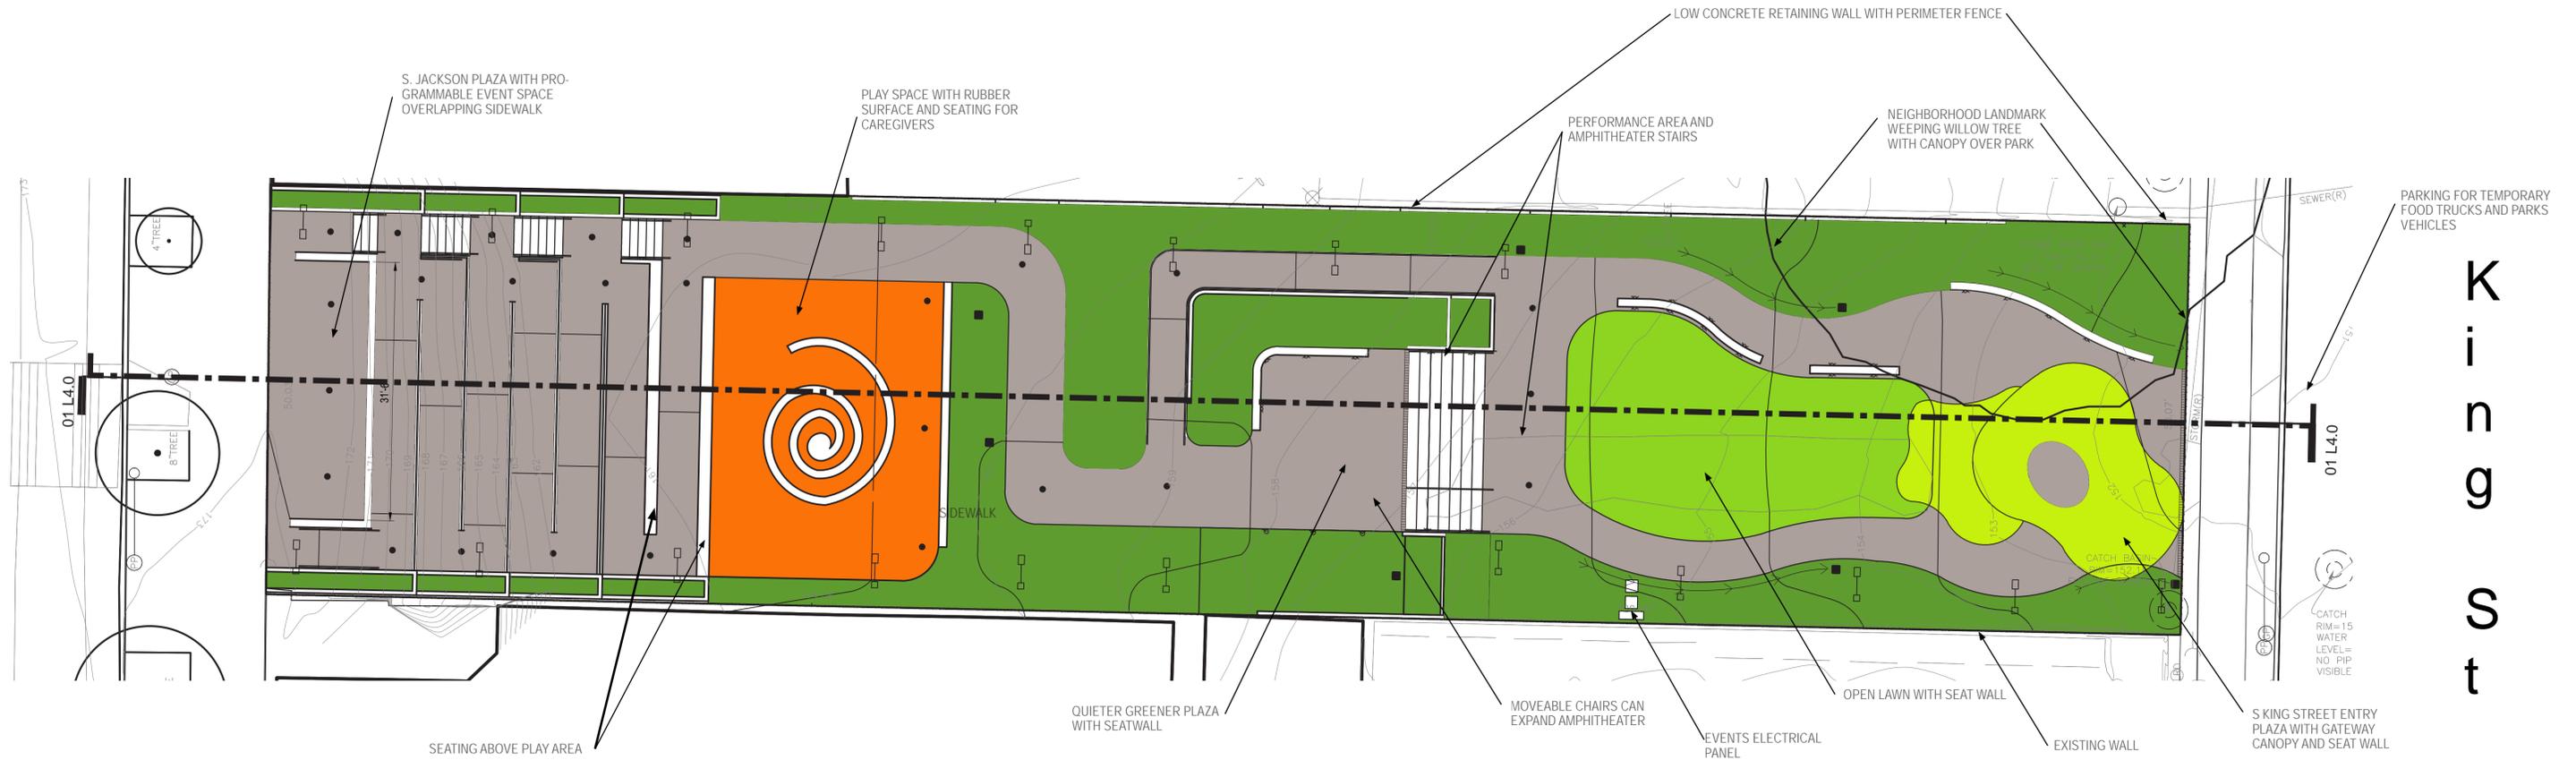

K
i
n
g
S
t

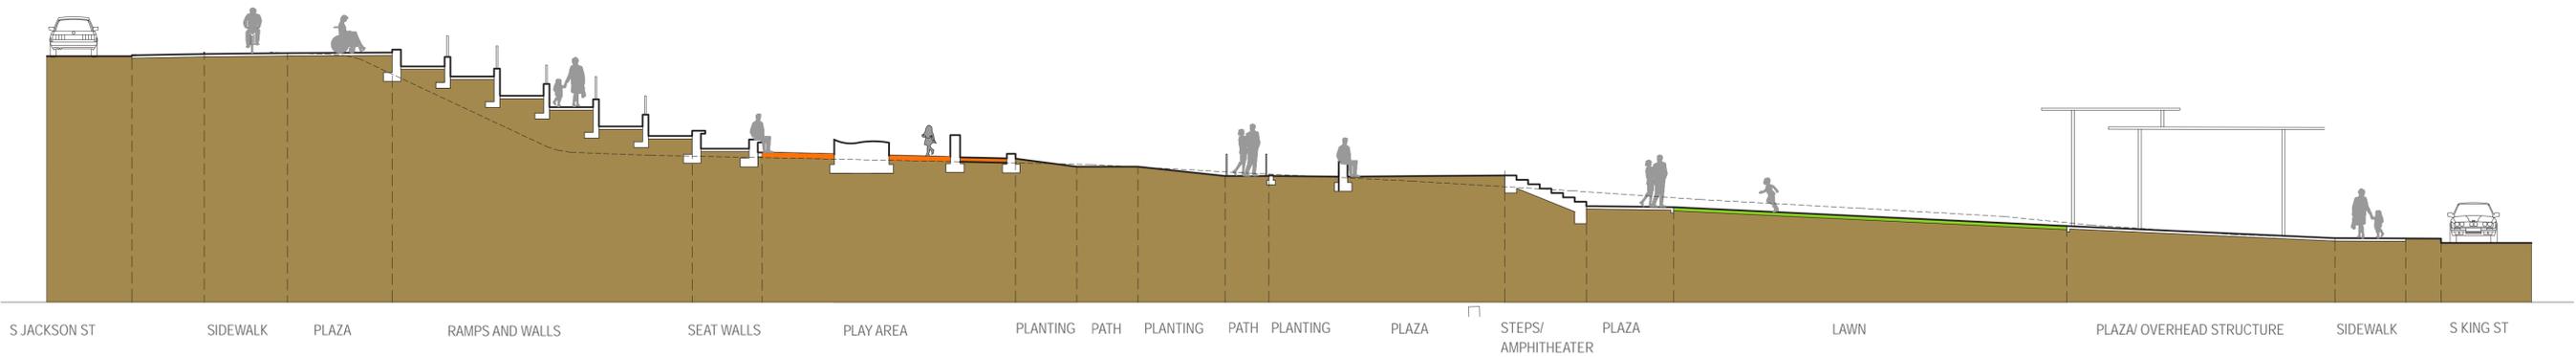

CURRENT CONCEPT PLAN AND SECTION

LITTLE SAIGON LANDBANKED SITE PARK PROJECT

